


APT 16
84,99 m²

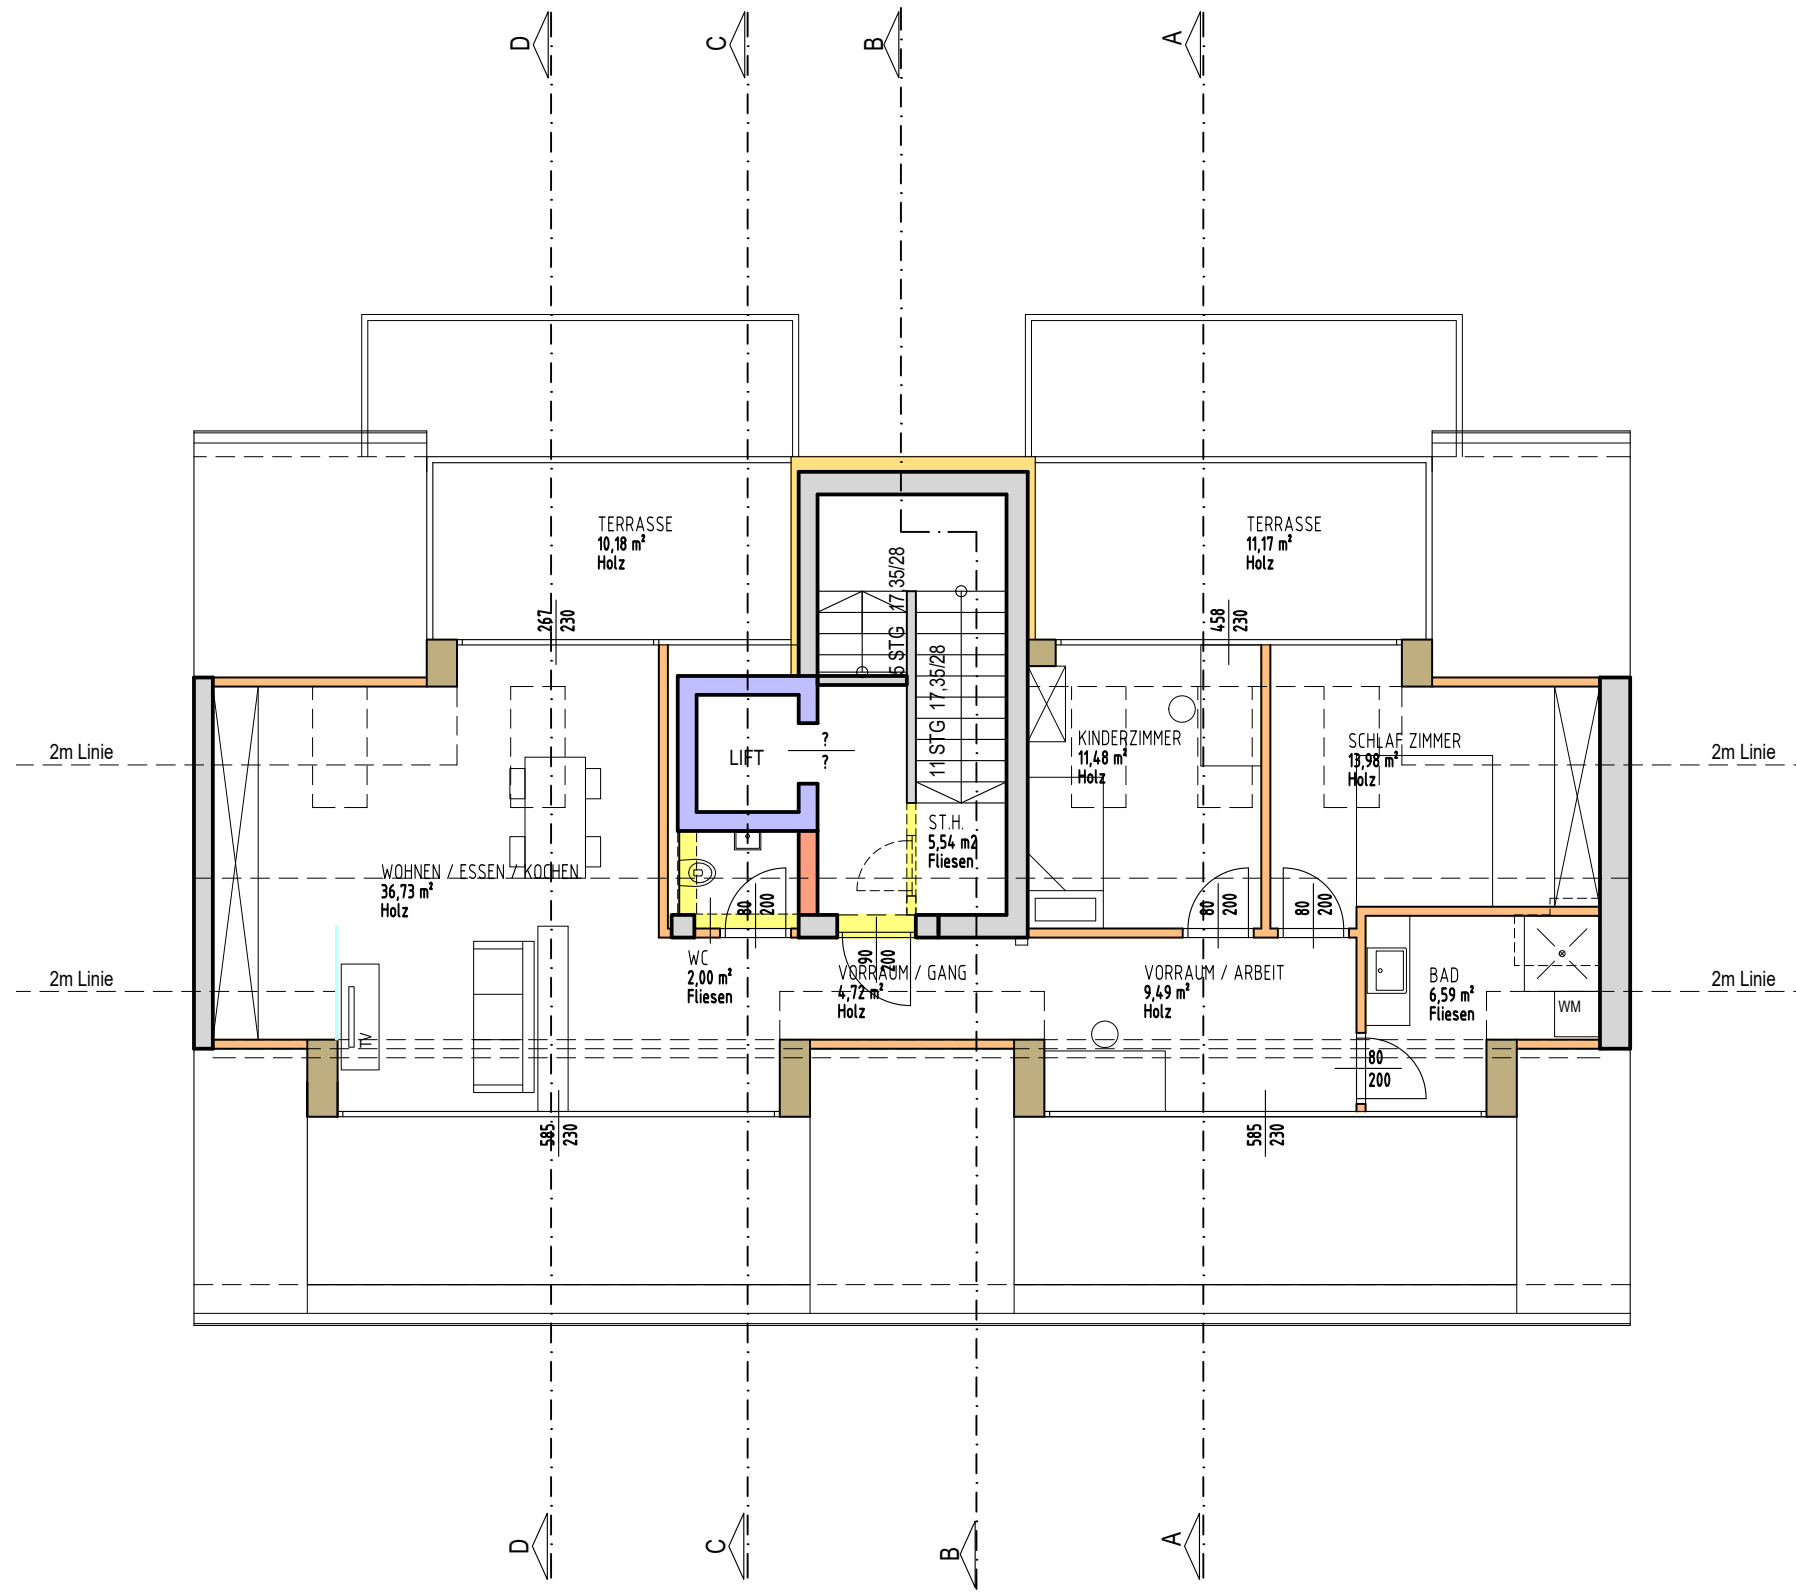

ENTWURF - GRUNDRISS 2. DG

HASNERSTR. 11

M 1:100
07.12.2020

DEV 3 Raimundstr. 45
BAUMANAGEMENT 4020 Linz