


APT 07
67,83 m²

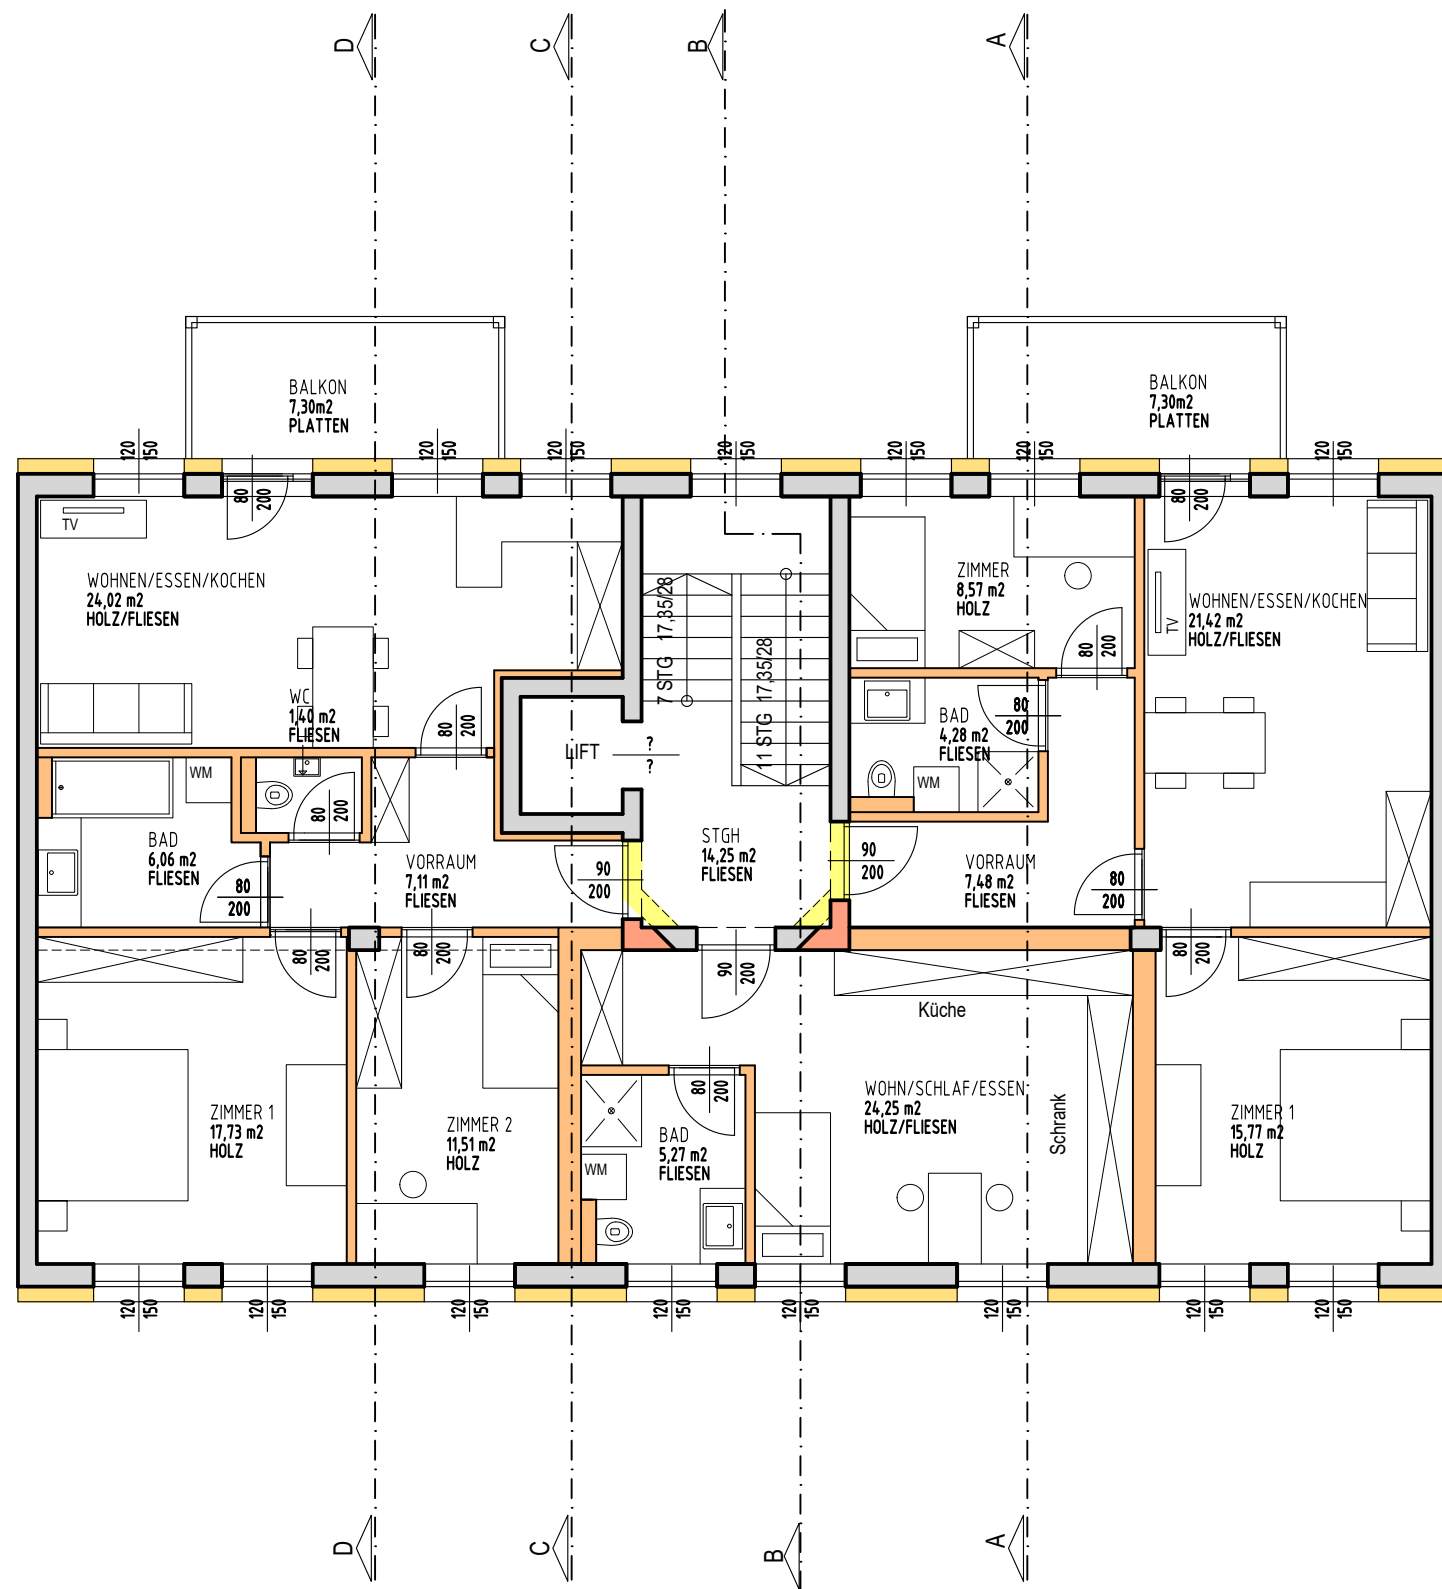

APT 08
57,52 m²

APT 09
29,52 m²

ENTWURF - GRUNDRISS 3. OG

HASNERSTR. 11

M 1:100
07.12.2020

DEV 3
BAUMANAGEMENT

Raimundstr. 45
4020 Linz