


APT 10  
67,83 m<sup>2</sup>

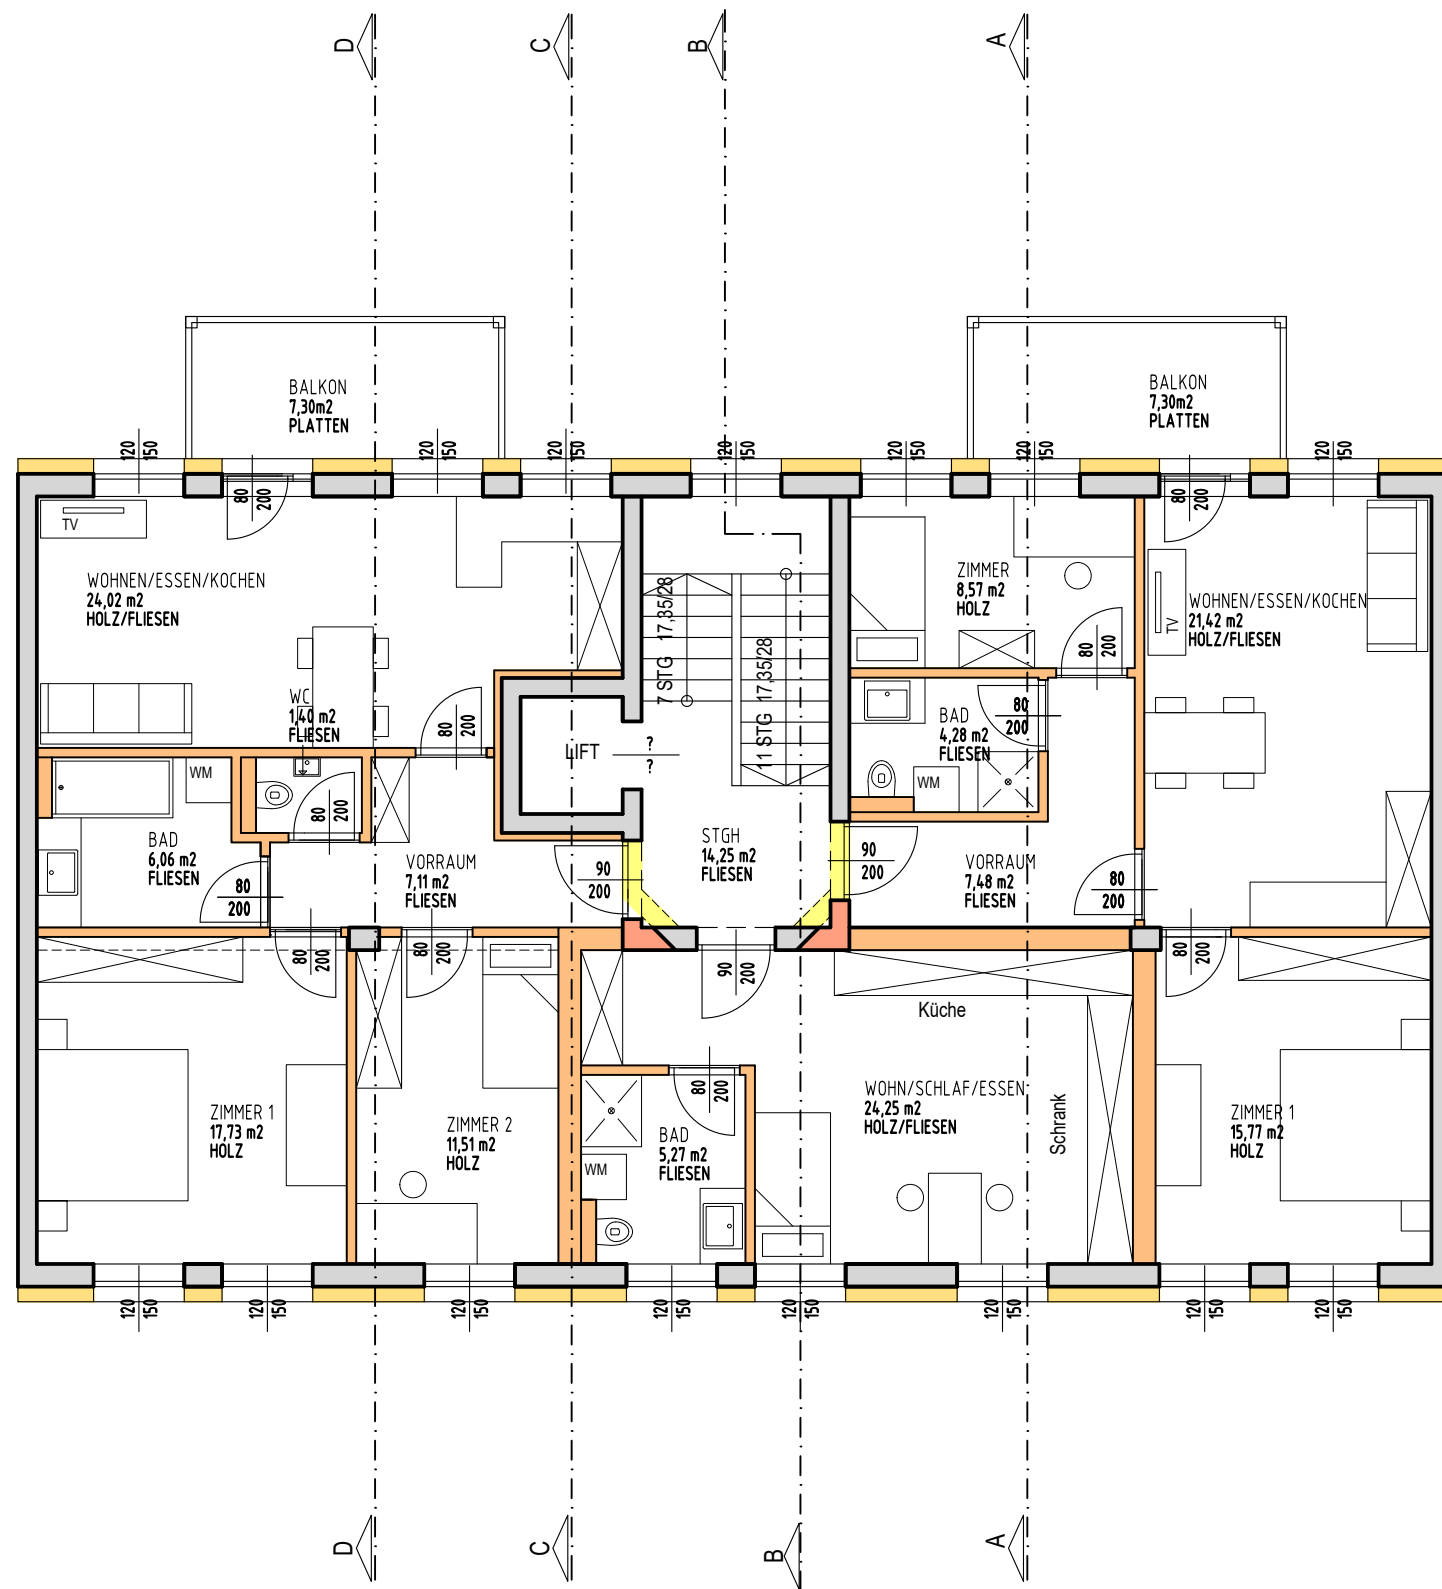

APT 11  
57,52 m<sup>2</sup>

APT 12  
29,52 m<sup>2</sup>

ENTWURF - GRUNDRISS 4. OG

HASNERSTR. 11

M 1:100  
07.12.2020

**DEV 3**  
BAUMANAGEMENT

Raimundstr. 45  
4020 Linz